
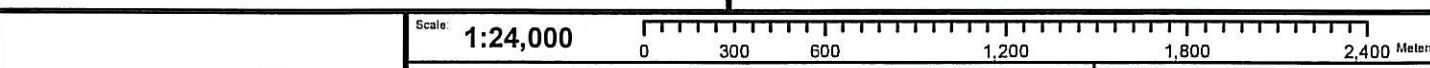


Legend

 PER WWTP Footprint

DATE	No	ACTIVITY - REVISION DESCRIPTION	DES	DRN	CHK'D	APP'D	DATE	No	ACTIVITY - REVISION DESCRIPTION	DES	DRN	CHK'D	APP'D



PROJECT ALKIMOS WASTEWATER SCHEME
TERRESTRIAL CONSTRUCTION MANAGEMENT PLAN

DRAWING TITLE FIGURE 1 :Alkimos WWTP locality plan

This drawing has been prepared in accordance to Caradno BSD Quality Management System. It remains the property of Caradno BSD Pty, Ltd. and shall not be used without permission. The drawing shall be preliminary only and/or not for construction until signed approved.



Project Number **12769** Original **A4**
 Drawing Number **SK01** Revision **00**
 Designed ND Checked
 Drawn MGW Approved
 Local Authority City of Wanneroo
 Sheet 1 of 1 Date 4/01/08