

NOTE:
 LAYOUT IS CONCEPTUAL.
 FINAL LAYOUT SUBJECT
 TO FURTHER INVESTIGATION
 INCLUDING VEGETATION SURVEY.

VERTICAL DATUM:
 AHD
 CO-ORDINATE SYSTEM:
 MGA94-50

METROPOLITAN WASTEWATER
 ALKIMOS WASTEWATER TREATMENT PLANT
 PROPOSED LAYOUT OF ON-SITE INFILTRATION

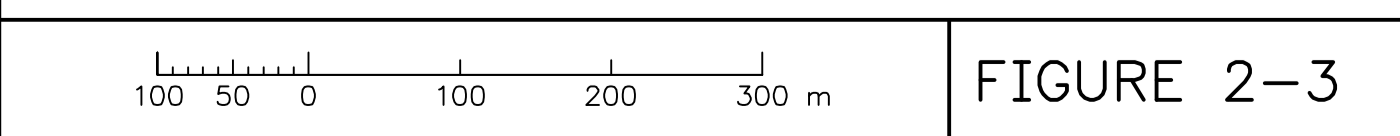


FIGURE 2-3