



# HALGAN™ MGTA1500-WA ABOVE GROUND DETAIL

## 1. General

- 1.1. Tank constructed from Polyethylene.
- 1.2. Is to be installed in a location that will not cause a nuisance, obstruct fire access, cannot be vandalised or be damaged by vehicles.
- 1.3. Must have ease of access to pumpout point for maintenance.
- 1.4. Non standard installations require Halgan approval.

## 2. Installation above ground

- 2.1. The Halgan Tanks to be supported on a 100mm thick concrete pad.
- 2.2. Any maintenance platform must be installed in accordance with Australian Standard 1657-1992 allowing safe access while inspecting and maintaining.
- 2.3. All pipes connecting shall be fully supported; there shall be no stress on the tank connections.
- 2.4. All stormwater must be diverted away to prevent undermining of foundation.

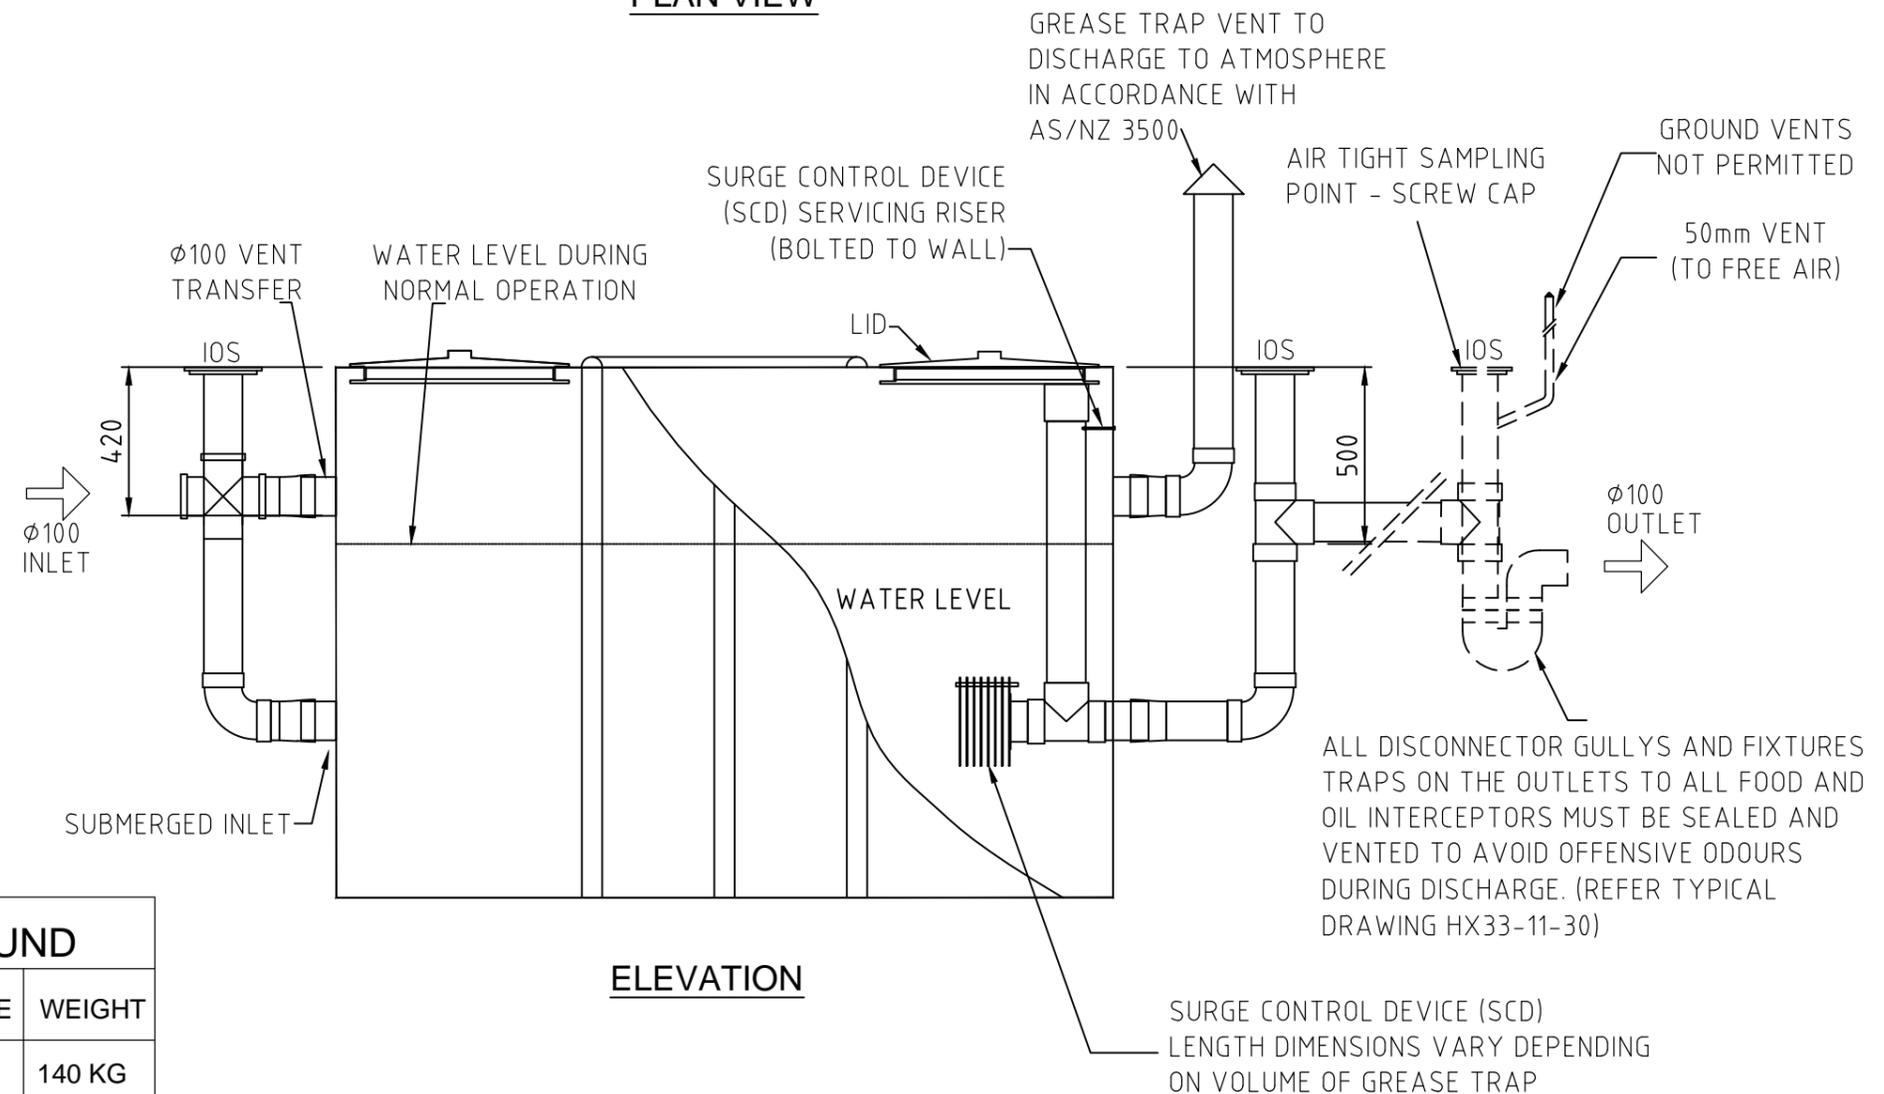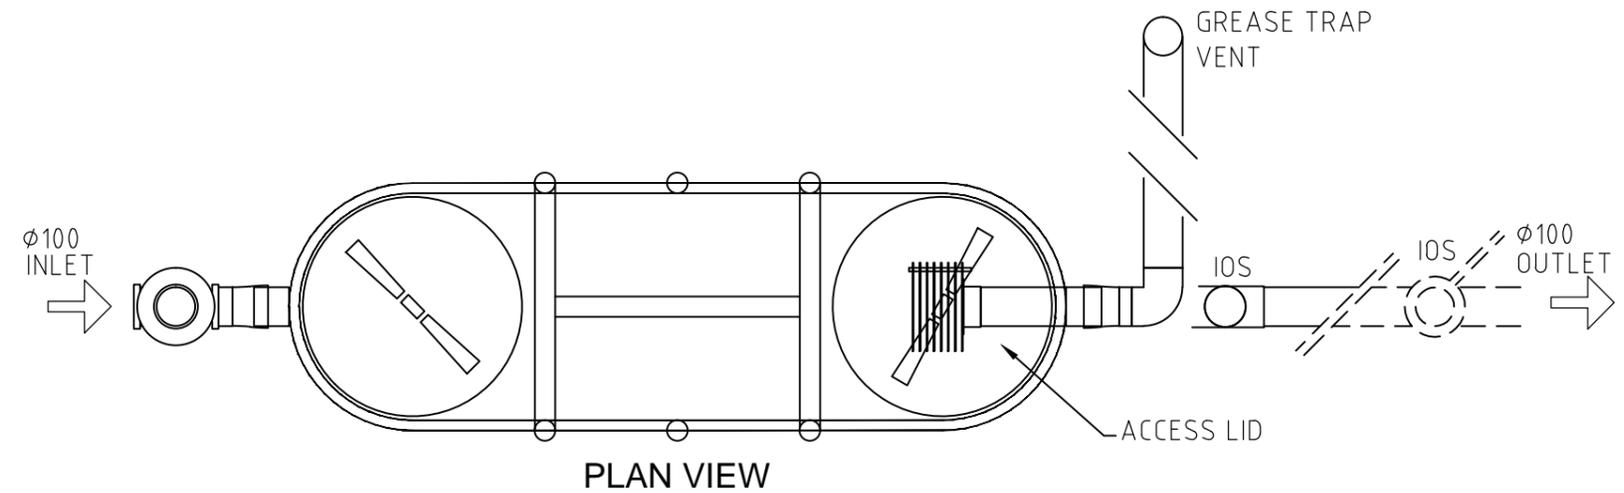

## HALGAN MGTA1500-WA ABOVE GROUND

MODEL	HEIGHT	WIDTH	LENGTH	VOLUME	WEIGHT
MGTA1500-WA	1550mm	700mm	2200mm	1500 L	140 KG

REV	DATE	DESCRIPTION	BY	CHKD	APP
A-1	11.01.2017	UPDATED DESIGN	LB	JB	KH
A	02-06-2014	DETAIL DESIGN	NM	SM	KH

THIS DRAWING AND THE INFORMATION CONTAINED HEREON ARE THE PROPERTY OF HALGAN PTY LTD AND MUST NOT BE COPIED, REPRODUCED OR USED WITHOUT THE WRITTEN PERMISSION OF HALGAN PTY LTD.

DO NOT SCALE IF IN DOUBT ASK



halgan pty ltd  
halgan.com.au

Freecall 1800 626 753  
PO Box 255  
Collaroy NSW 2097  
admin@halgan.com.au  
www.halgan.com.au



HALGAN MGTA1500-WA  
ABOVE GROUND DETAIL

DRAWN	DATE
LB	11.01.2016
CHECKED	SCALE
KH	-
DWG NO.	REV.
MGTA1500-WA	A-1